



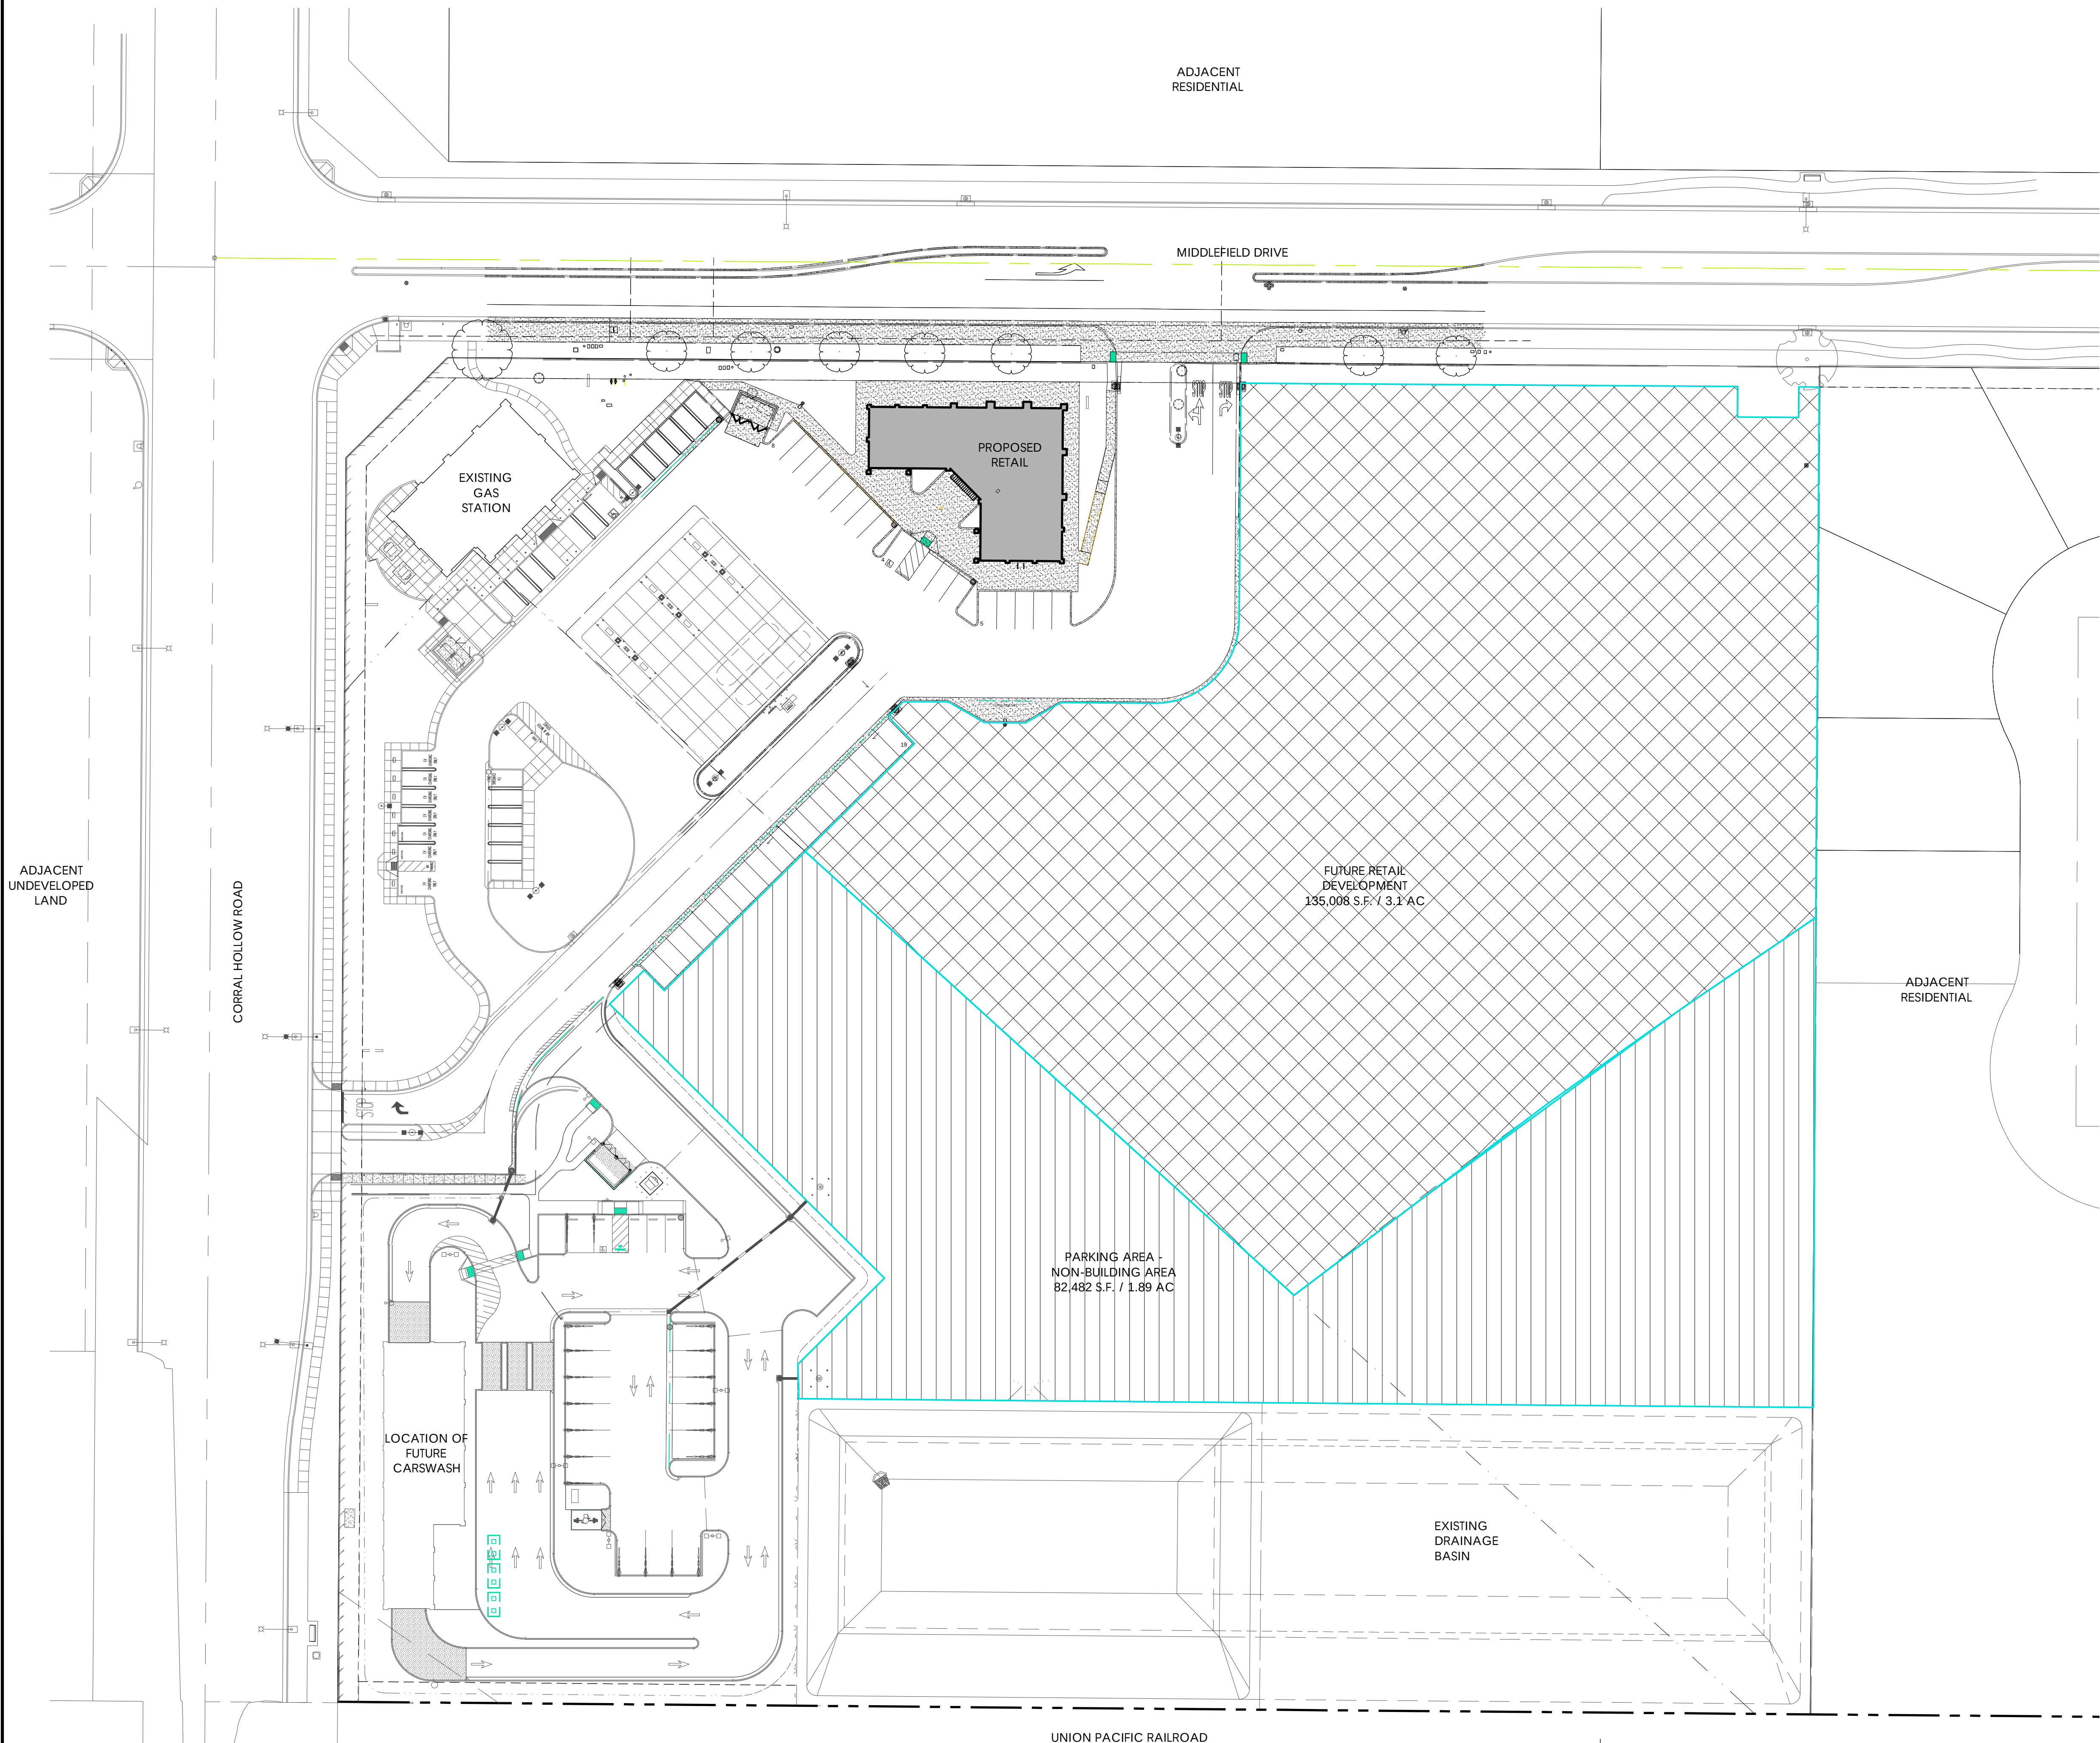

SITE PLAN - OVERALL

SCALE: 1" = 40'-0"

07/23/2026 RA

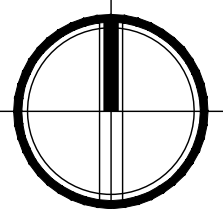

CORRAL HOLLOW RETAIL / RESTAURA

CORRAL HOLLOW R
TRACY, CA.

PLANNING
ARCHITECTURE



ARCHITECTURE PLUS INC
4335-B NORTH STAR WA
MODESTO, CA 9535

ph. 209.577.466
fx. 209.577.021

www.apiarc.com

SHEET:

A0.2